

# SAMPLE DIAGRAM


REQ: 23.0 -29.2  
 DES: +50 -50  
 SGD  
 72 x 80  
 FL 5979.2

REQ: 23.0 -25.2  
 DES: +50 -50  
 SGD  
 72 x 80  
 FL 5979.2

REQ: 25.0 -27.1  
 DES: +65 -70  
 Window  
 35 1/2 x 49  
 FL 5419.1

REQ: 24.2 -26.3  
 DES: +70 -70  
 Door  
 34 x 81 1/2  
 FL 22513.6

REQ: 25.0 -33.1  
 DES: +65 -70  
 Window  
 35 1/2 x 49 1/2  
 FL 5419.1

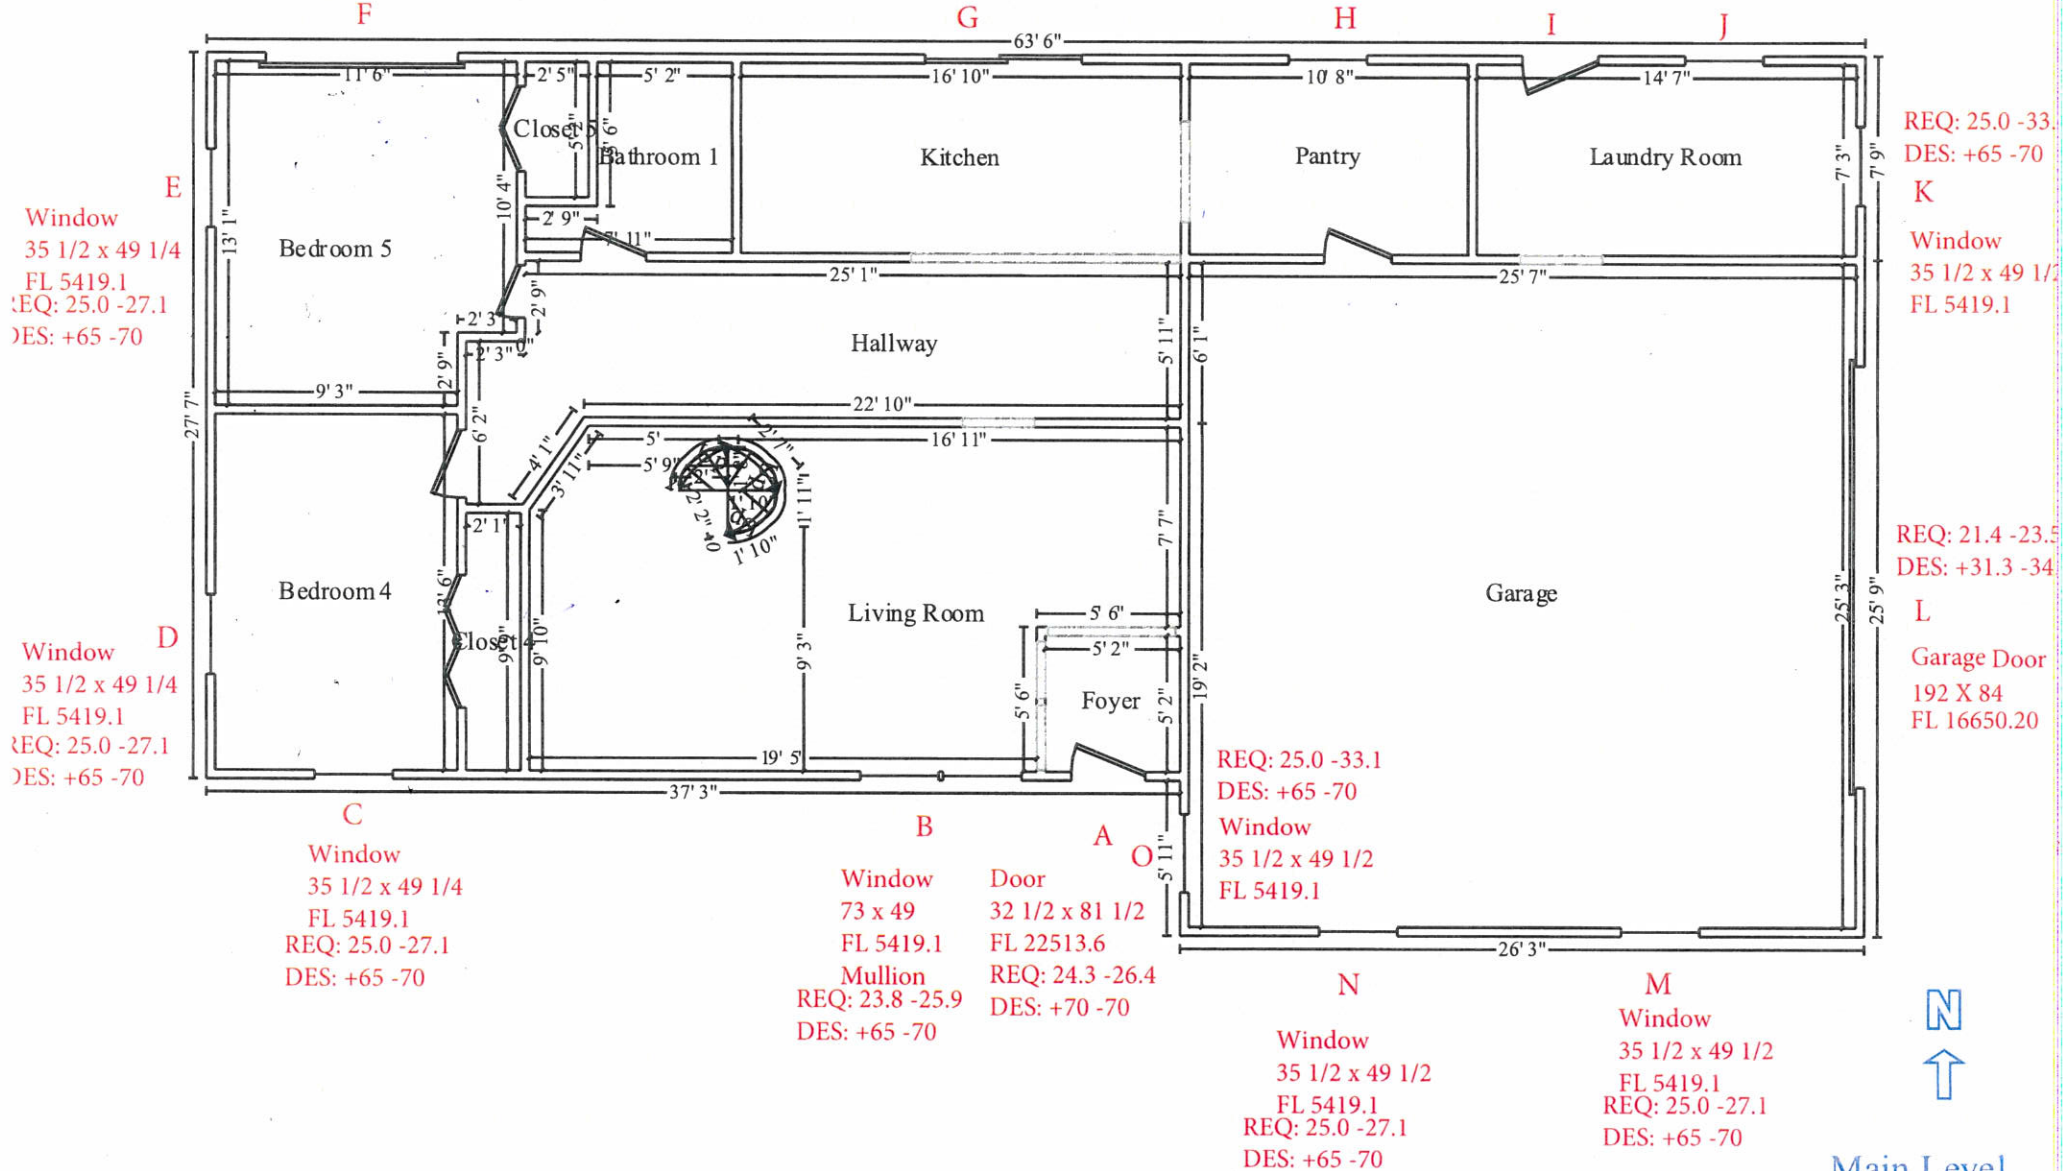

REQ: 25.0 -33.1  
 DES: +65 -70  
 K  
 Window  
 35 1/2 x 49 1/2  
 FL 5419.1

REQ: 21.4 -23.5  
 DES: +31.3 -34.1  
 L  
 Garage Door  
 192 X 84  
 FL 16650.20

REQ: 25.0 -33.1  
 DES: +65 -70  
 Window  
 35 1/2 x 49 1/2  
 FL 5419.1

Window  
 73 x 49  
 FL 5419.1  
 Mullion  
 REQ: 23.8 -25.9  
 DES: +65 -70  
 Door  
 32 1/2 x 81 1/2  
 FL 22513.6  
 REQ: 24.3 -26.4  
 DES: +70 -70

Window  
 35 1/2 x 49 1/2  
 FL 5419.1  
 REQ: 25.0 -27.1  
 DES: +65 -70

Window  
 35 1/2 x 49 1/2  
 FL 5419.1  
 REQ: 25.0 -27.1  
 DES: +65 -70



Main Level